


Drawing Details and Labels for Wall Section

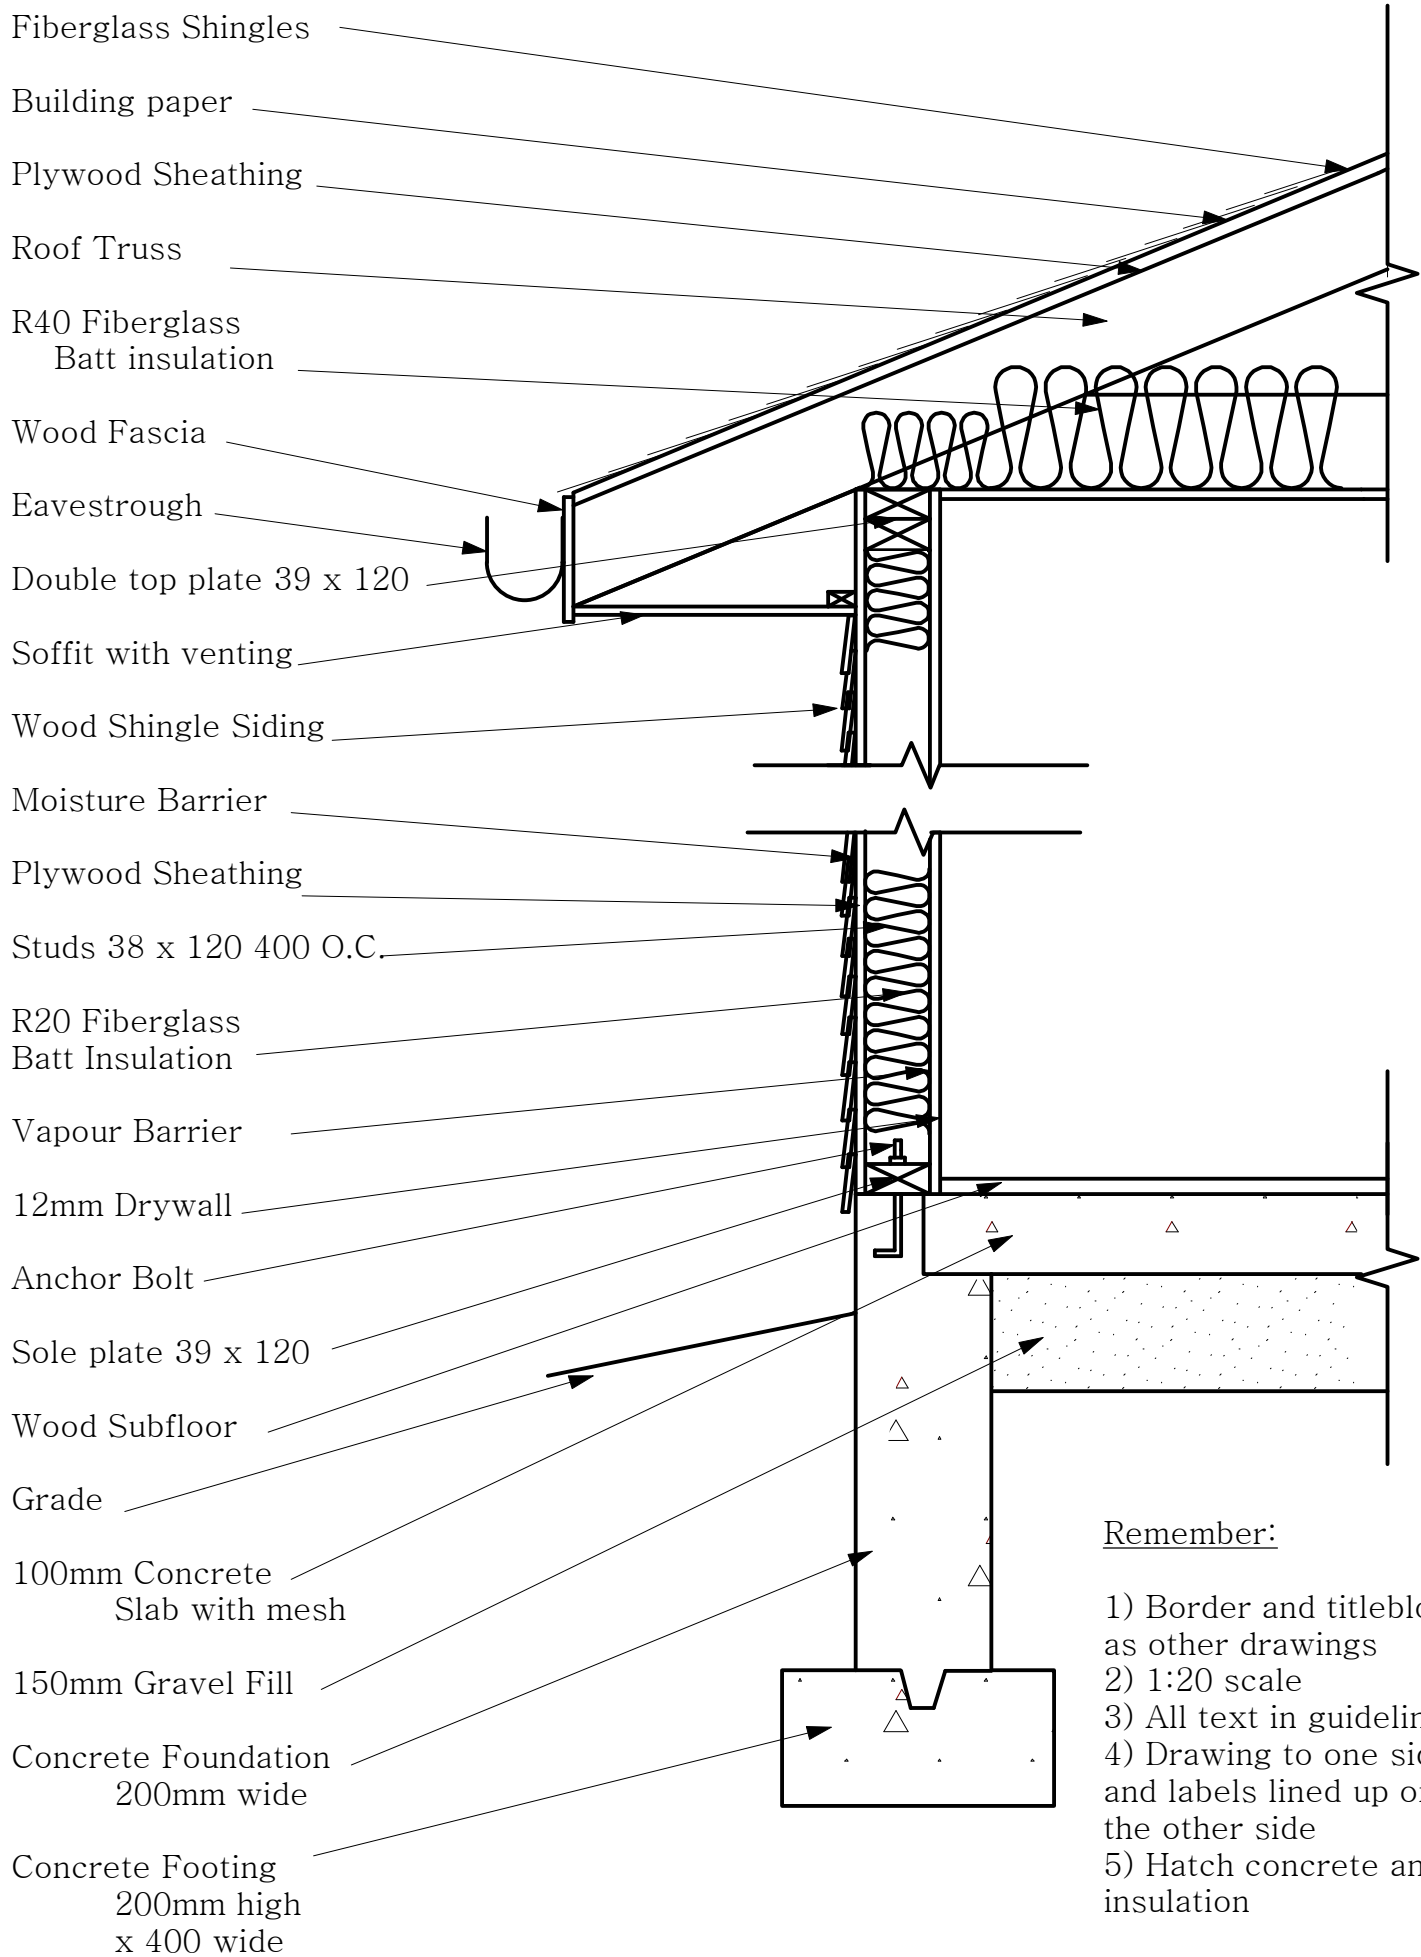

Remember:

- 1) Border and titleblock as other drawings
- 2) 1:20 scale
- 3) All text in guidelines
- 4) Drawing to one side and labels lined up on the other side
- 5) Hatch concrete and insulation